


PIN 00786-0003

(ROAD ALLOWANCE BETWEEN CONCESSIONS 3 AND 4)

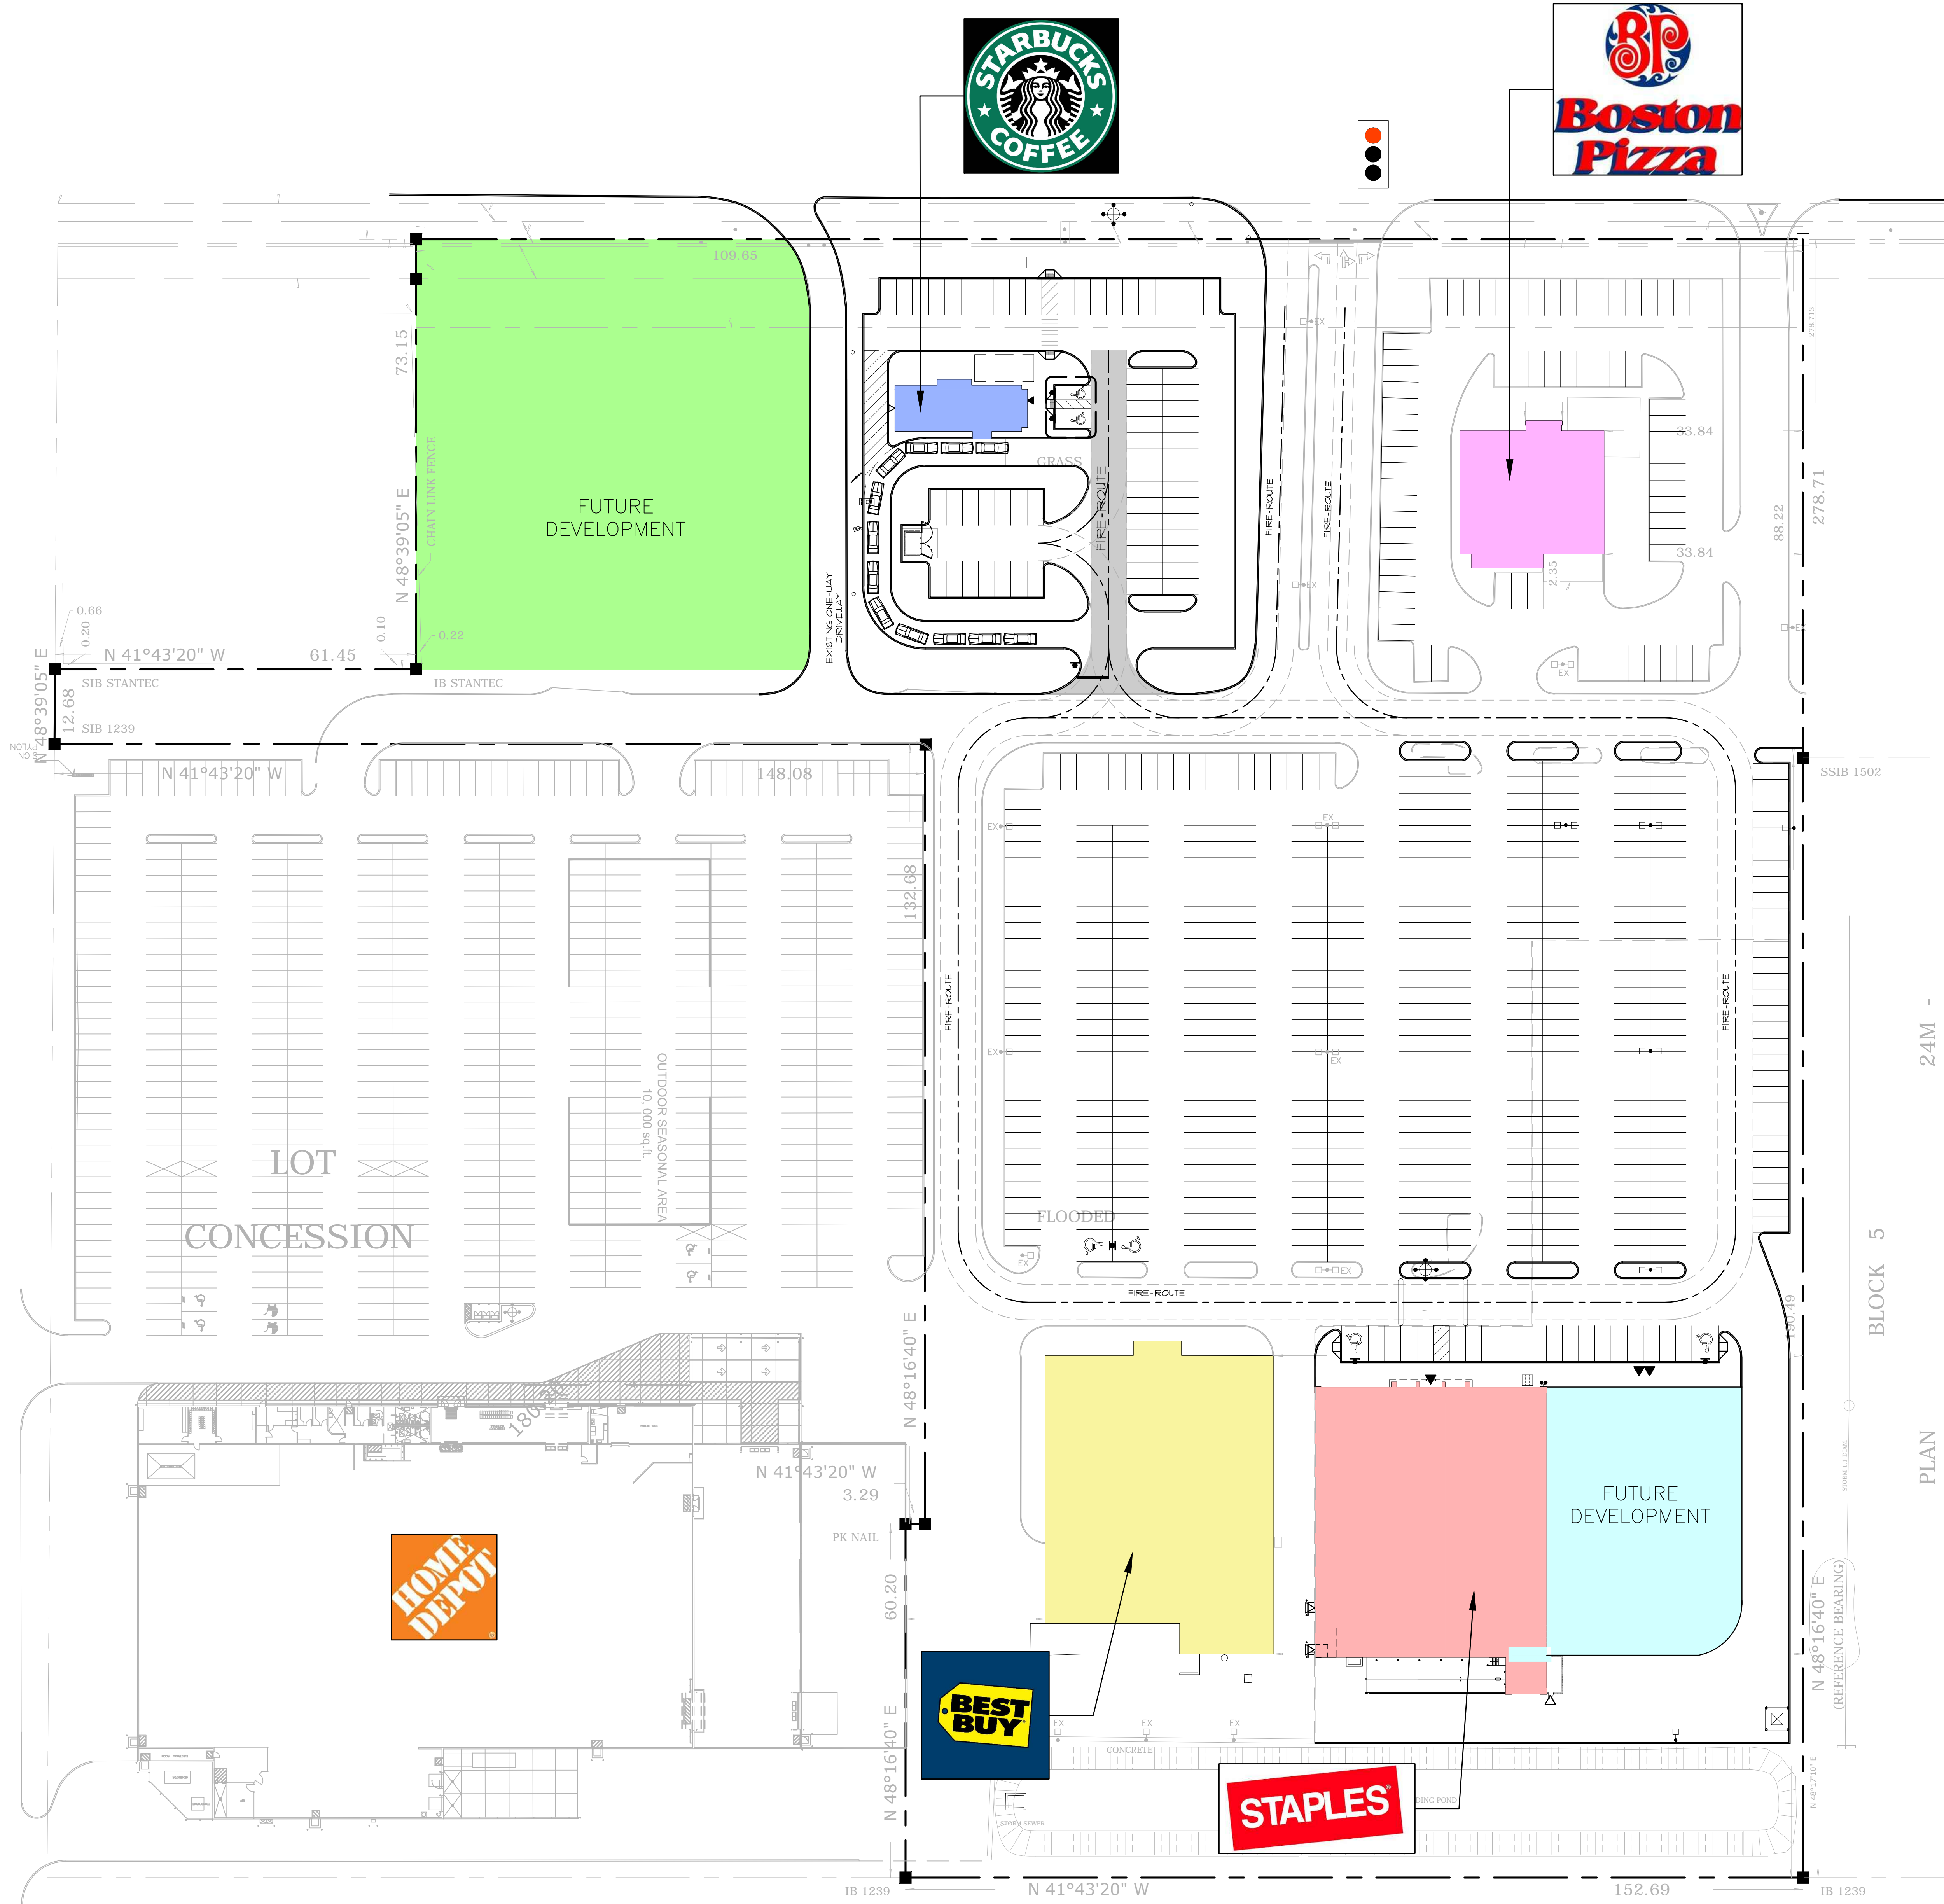

24M -

BLOCK 5

PLAN

NO.	DATE	REVISIONS	BY

DRAWING ISSUE

DATE	PARTICULARS	BY
	Issued for Design Approval	
	Issued for Site Plan Approval	
	Issued for Pricing and Budgeting	
	Issued for Building Permit	
	Issued for Tendering	
	Issued for Construction	
	Issued for Record Set of Dwg.	

This drawing, as an instrument of service, is provided by and is the property of Venchiarutti Gagliardi Architect Inc. The contractor must verify and accept responsibility for all dimensions and conditions on site and must notify Venchiarutti Gagliardi Architect Inc. of any variations from the supplied information.


Venchiarutti Gagliardi Architect Inc. is not responsible for the accuracy of survey, structural, mechanical, electrical, etc. engineering information shown on this drawing. Refer to the appropriate engineering drawings before proceeding with the work.

Construction must conform to all applicable codes and requirements of authorities having jurisdiction. This drawing is not to be scaled.

Venchiarutti Gagliardi Architect Inc. is not responsible for any environmental conditions, geotechnical conditions or any pollutants found on site.

All architectural symbols indicated are graphic representations only.

This drawing is not to be used for construction purposes until the architectural seal is signed by the Architect of Record.

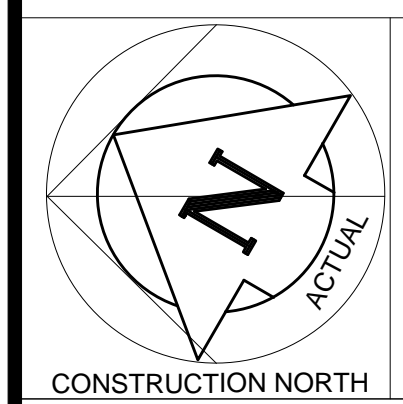

VGA Venchiarutti Gagliardi Architect Inc.
 2651 John Street, Unit 18, Markham, ON L3R 2W5
 T 905-477-1065 F 905-477-1067
 www.vgarch.net

PROJECT
PROPOSED COMMERCIAL DEVELOPMENT

ST. CLAIR STREET
 CHATHAM, ONTARIO

DRAWING NAME
SITE PLAN - LEASING

SCALE AS SHOWN	DATE OF DWG JUNE 22, 2017	PROJECT NO. 13073-C
DRAWN BY JIM	SHEET NO. L-100	
CHKD BY RDG	LEASING	

LAST PLOTTING DATE: MAY 4, 2017