
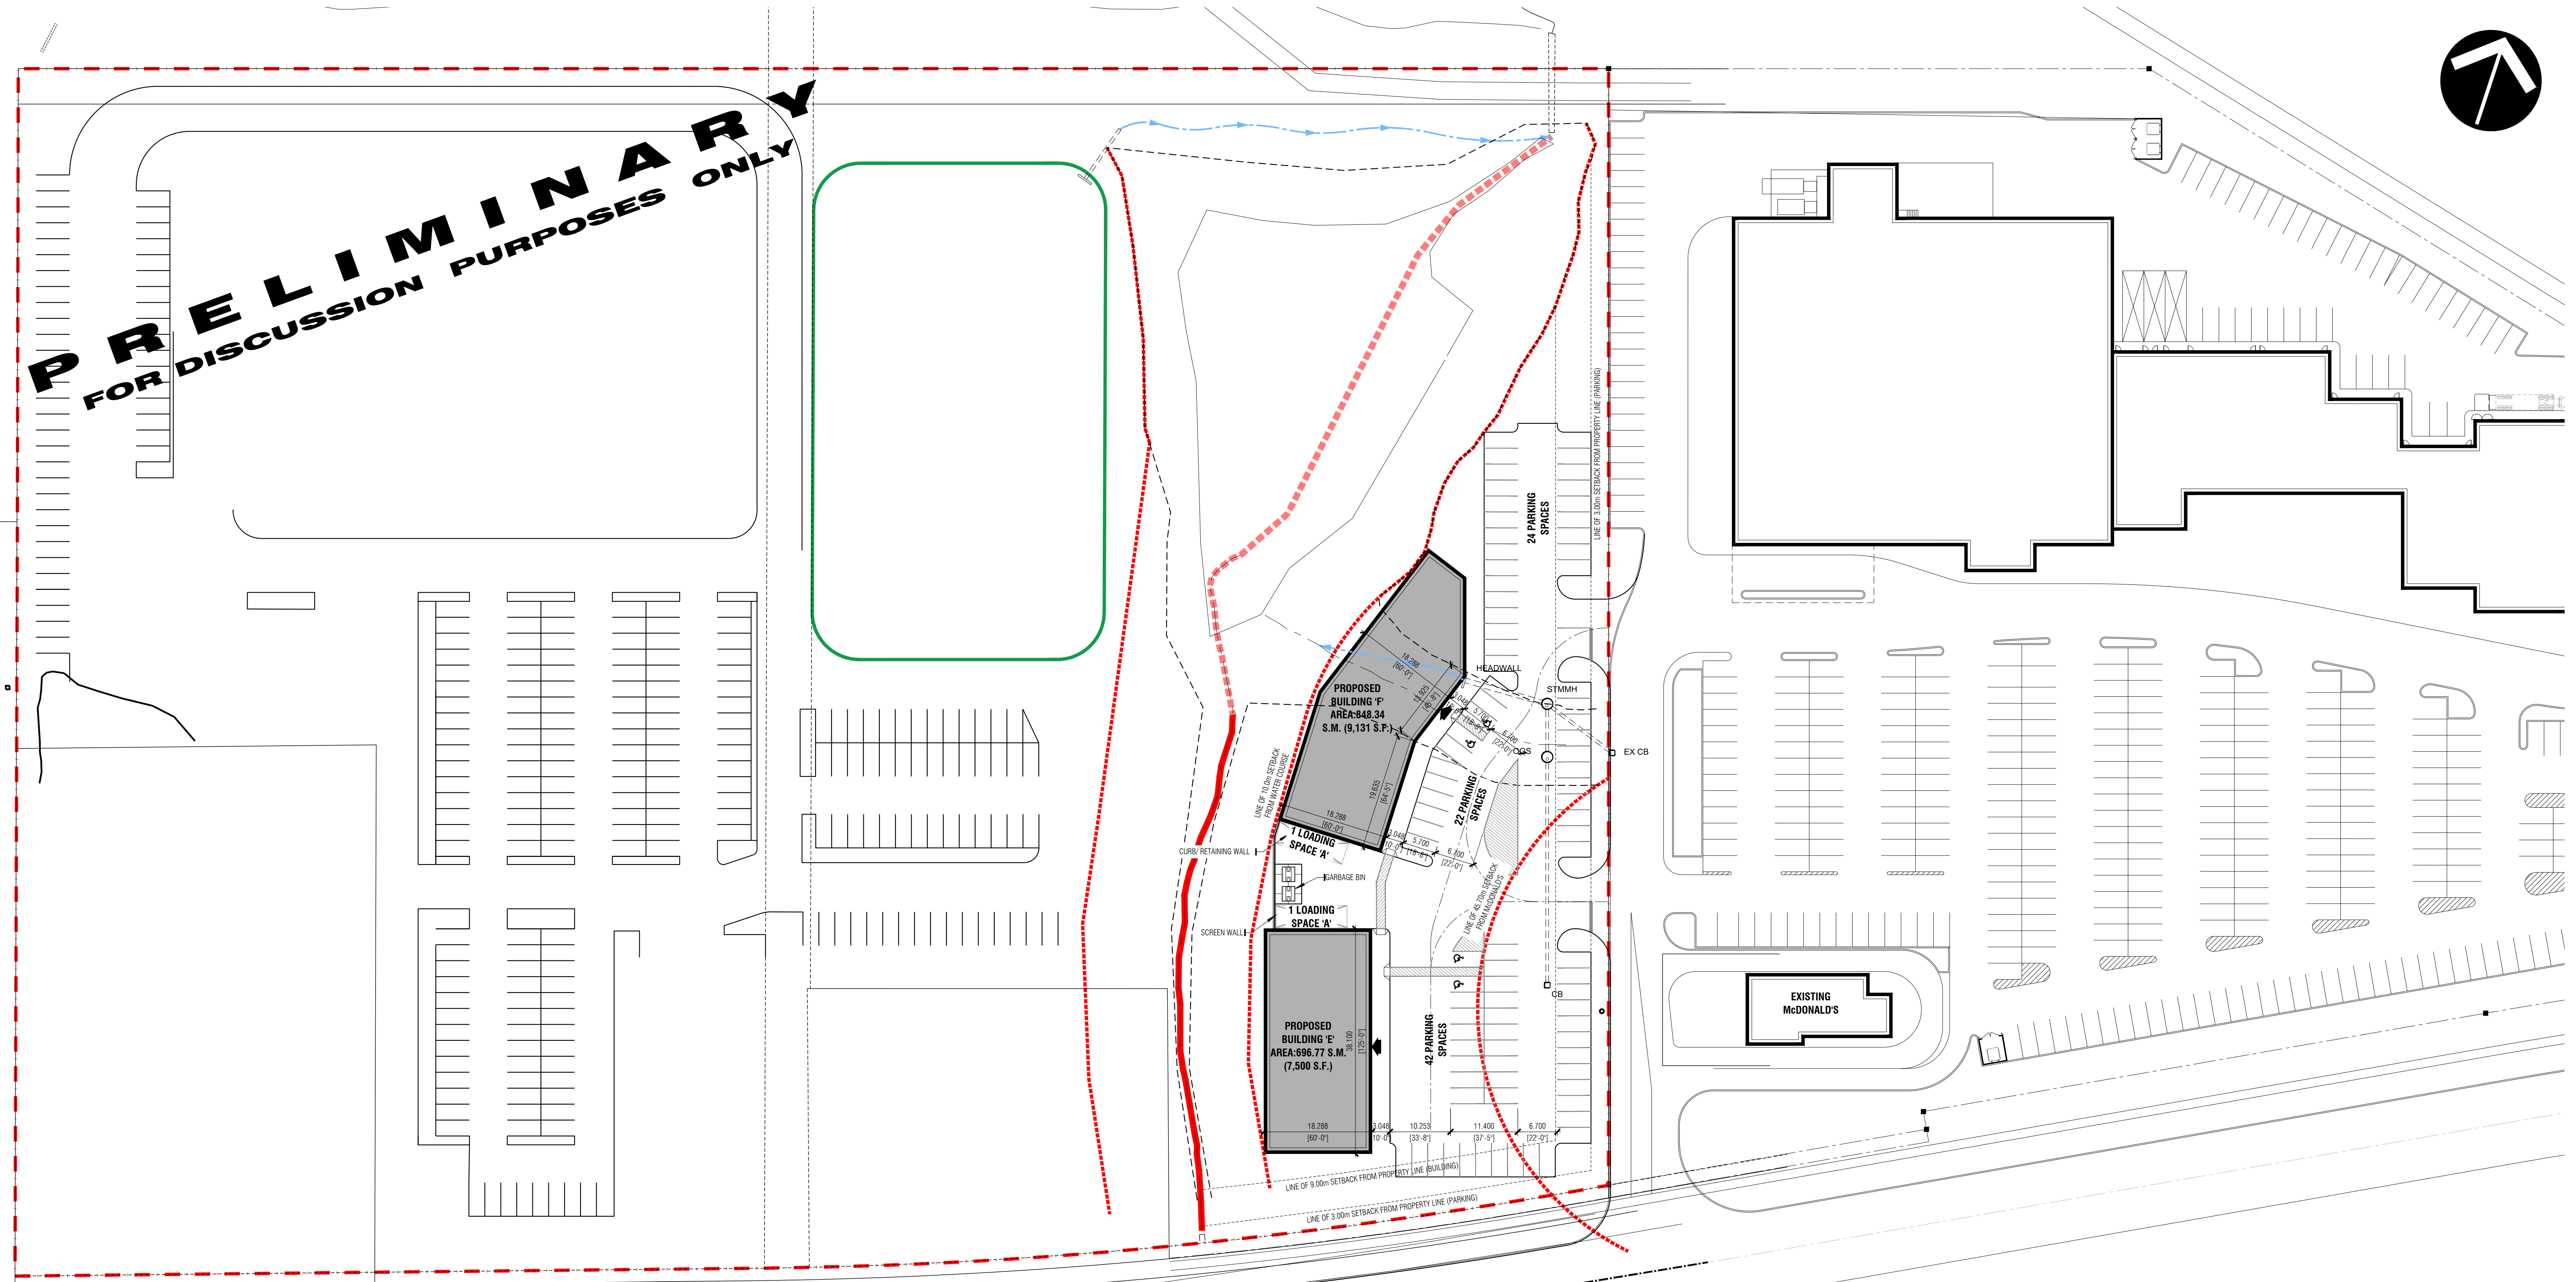


**PRELIMINARY**  
FOR DISCUSSION PURPOSES ONLY

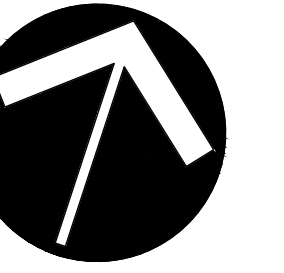

SITE DATA			
	SF	SM	ACRES
TOTAL SITE	582,847	54,148.26	13.4
PROPOSED BUILDING			COVERAGE
BUILDING E	7,500	696.77	1.3%
BUILDING F	9,131	848.34	1.6%
TOTAL	16,631	1,545.11	2.9%
PARKING DATA			
REQUIRED PARKING - 1/118.0 SM (1,545/118 = 85.8)			86 SPACES
PROVIDED PARKING			88 SPACES
PARKING SPACES REQUIRED TO BE BARRIER FREE (INCLUDED IN PARKING ABOVE)			
REQUIRED			3 SPACES
PROVIDED			4 SPACES